


HAMILTON COUNTY, TENNESSEE

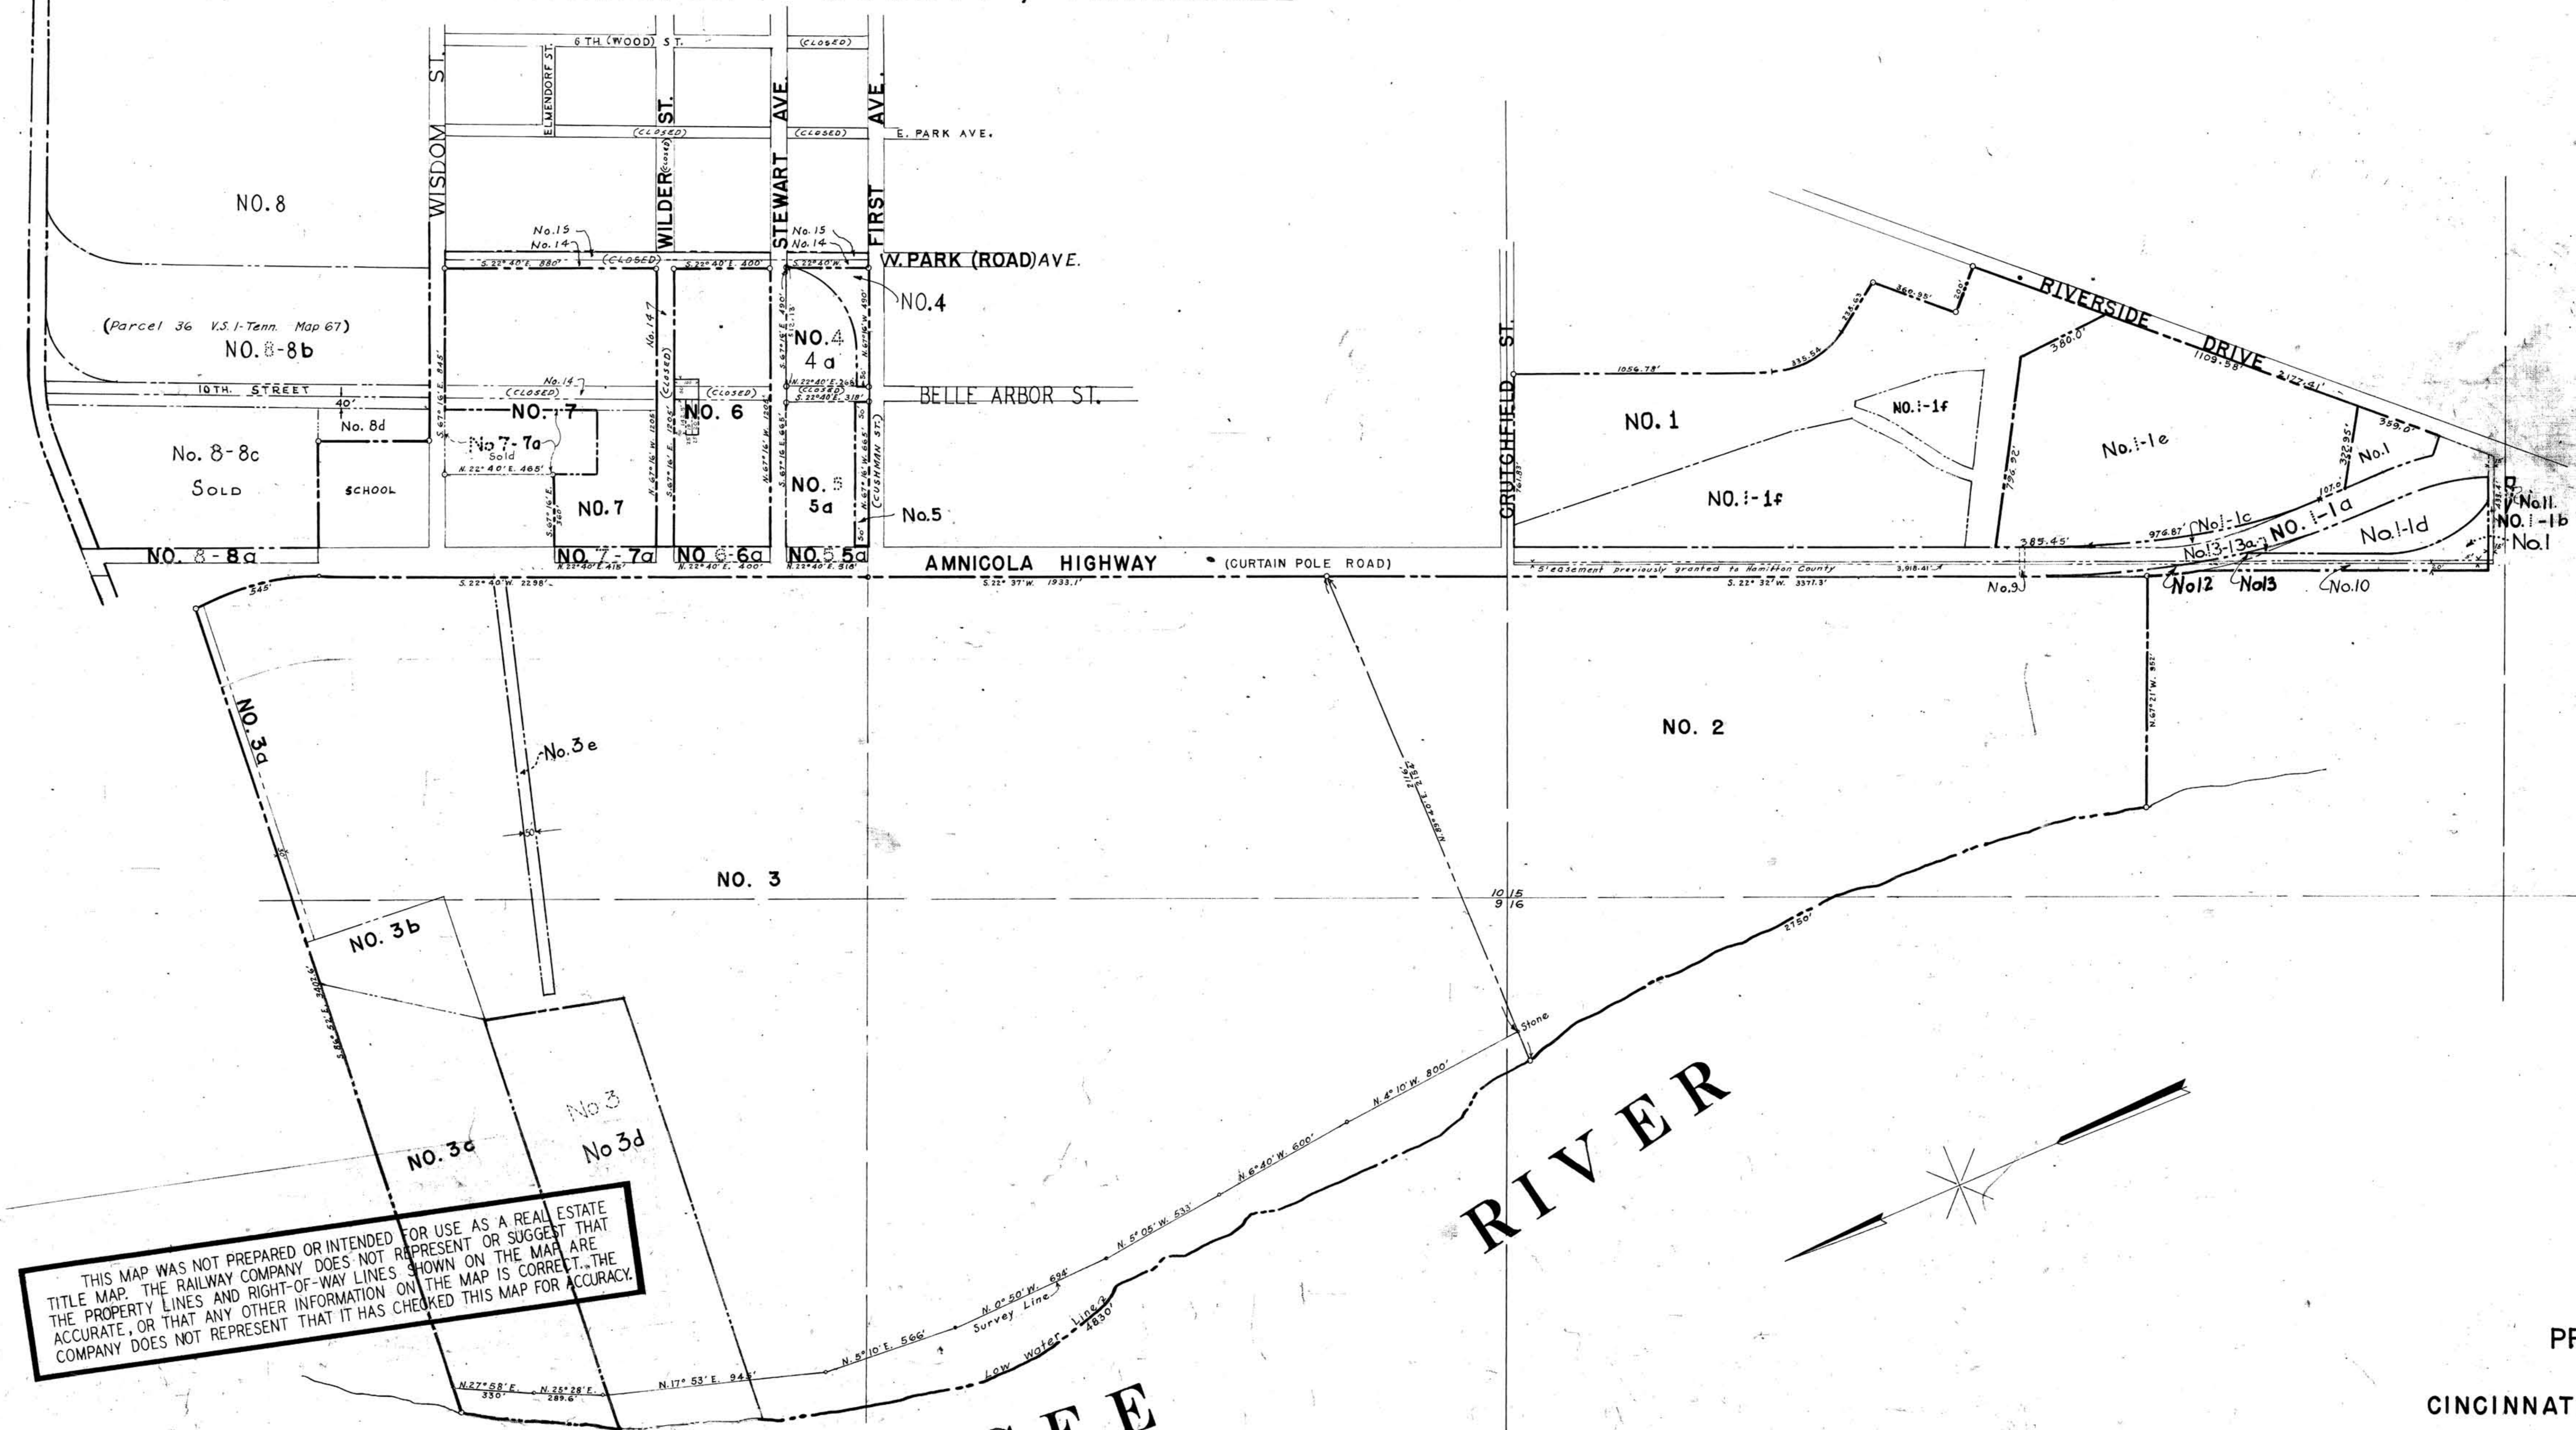

THIS MAP WAS NOT PREPARED OR INTENDED FOR USE AS A REAL ESTATE TITLE MAP. THE RAILWAY COMPANY DOES NOT REPRESENT OR SUGGEST THAT THE PROPERTY LINES AND RIGHT-OF-WAY LINES SHOWN ON THE MAP ARE ACCURATE, OR THAT ANY OTHER INFORMATION ON THE MAP IS CORRECT. THE COMPANY DOES NOT REPRESENT THAT IT HAS CHECKED THIS MAP FOR ACCURACY.

TENNESSEE

RIVER

PROPERTY MAP
CINCINNATI SOUTHERN RAILWAY
THE CINCINNATI NEW ORLEANS & TEXAS PAC. RY. CO.

SCALE 1 IN. = 300 FT. DECEMBER 1, 1958
OFFICE OF CHIEF ENGINEER
WASHINGTON, D. C.

173-059

